


FRONT ELEVATION

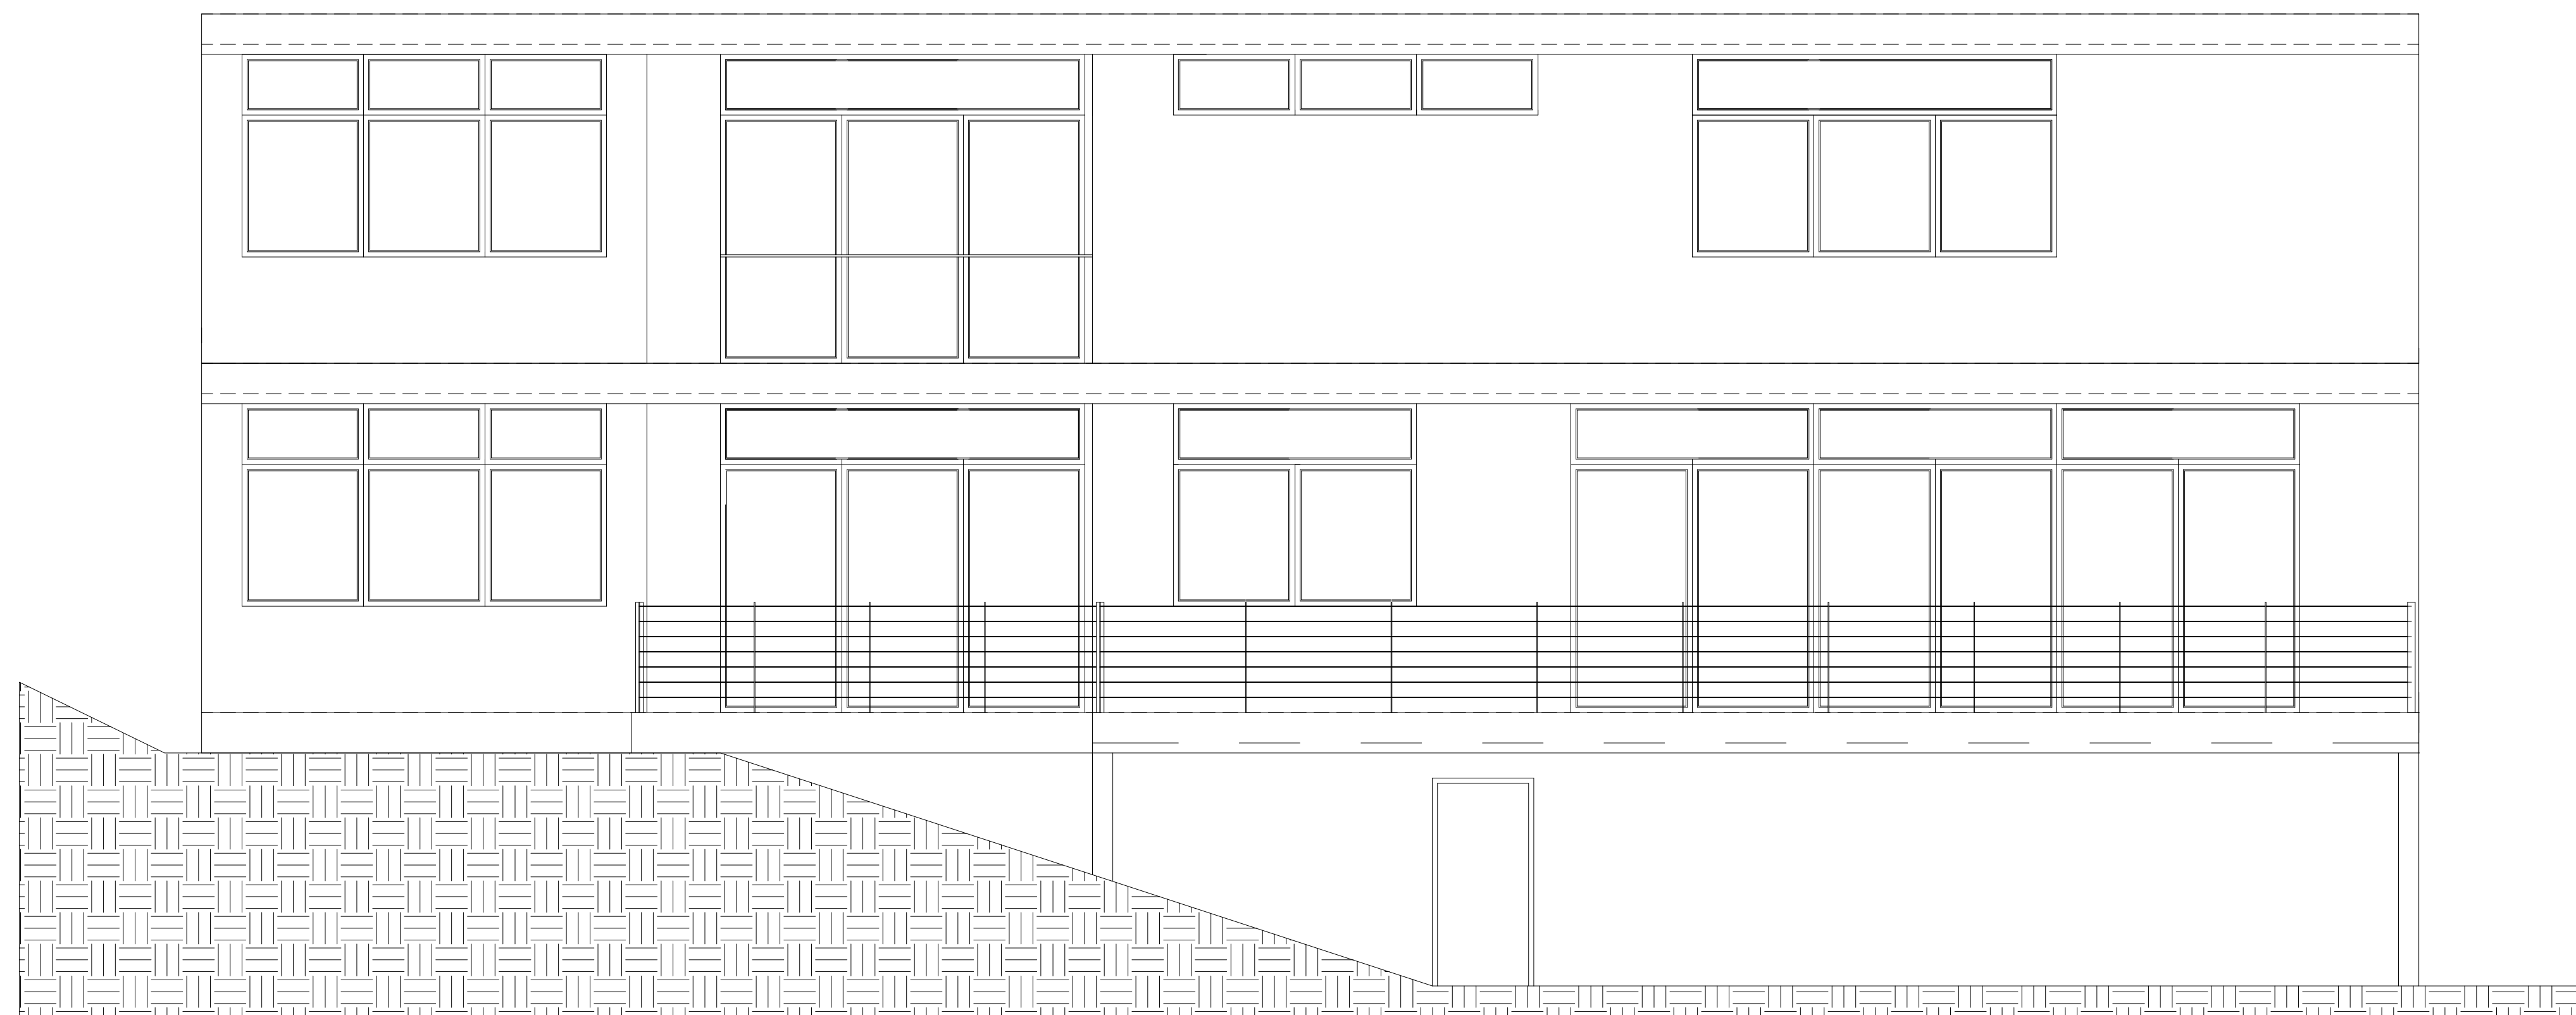

REAR ELEVATION

THESE DRAWINGS, DOCUMENTS AND SPECIFICATIONS HEREIN ARE THE PROPERTY AND COPYRIGHT OF "NYU" AND SHALL NOT BE USED OR REPRODUCED WITHOUT THE WRITTEN CONSENT OF THE OWNER, PAUL J. NYULASSI. ALL WRITTEN DIMENSIONS SHALL HAVE PRECEDENCE OVER SCALED DIMENSIONS. CONTRACTOR SHALL BE RESPONSIBLE FOR ALL CONDITIONS ON THE JOB. "NYU DESIGNS" SHALL BE NOTIFIED OF ANY VARIATIONS FROM OR DISCREPANCIES WITHIN THESE DRAWINGS.

PAUL J. NYULASSIE
510.214.7428
info@nyudesigns.com

NYU
DESIGNS

No.	Revision/Issue	Date

TRUONG
RESIDENCE



Project DRAWN.BY.SV	Sheet
Date 05.17.2011	E1
Scale 1/4" = 1'-0"	